

Legend:

Source: Lynas (2018)

Title:
NUF "Contour" Step 5 Construction

Project:
Proposed Onsite Secure Landfill (Prescribed Premise) for the Storage of NUF Solids within the Existing LAMP Site located on PT 17212, Gebeng Industrial Estate, Kuantan, Pahang

Project Proponent:
Lynas Malaysia Sdn. Bhd.

Consultant:

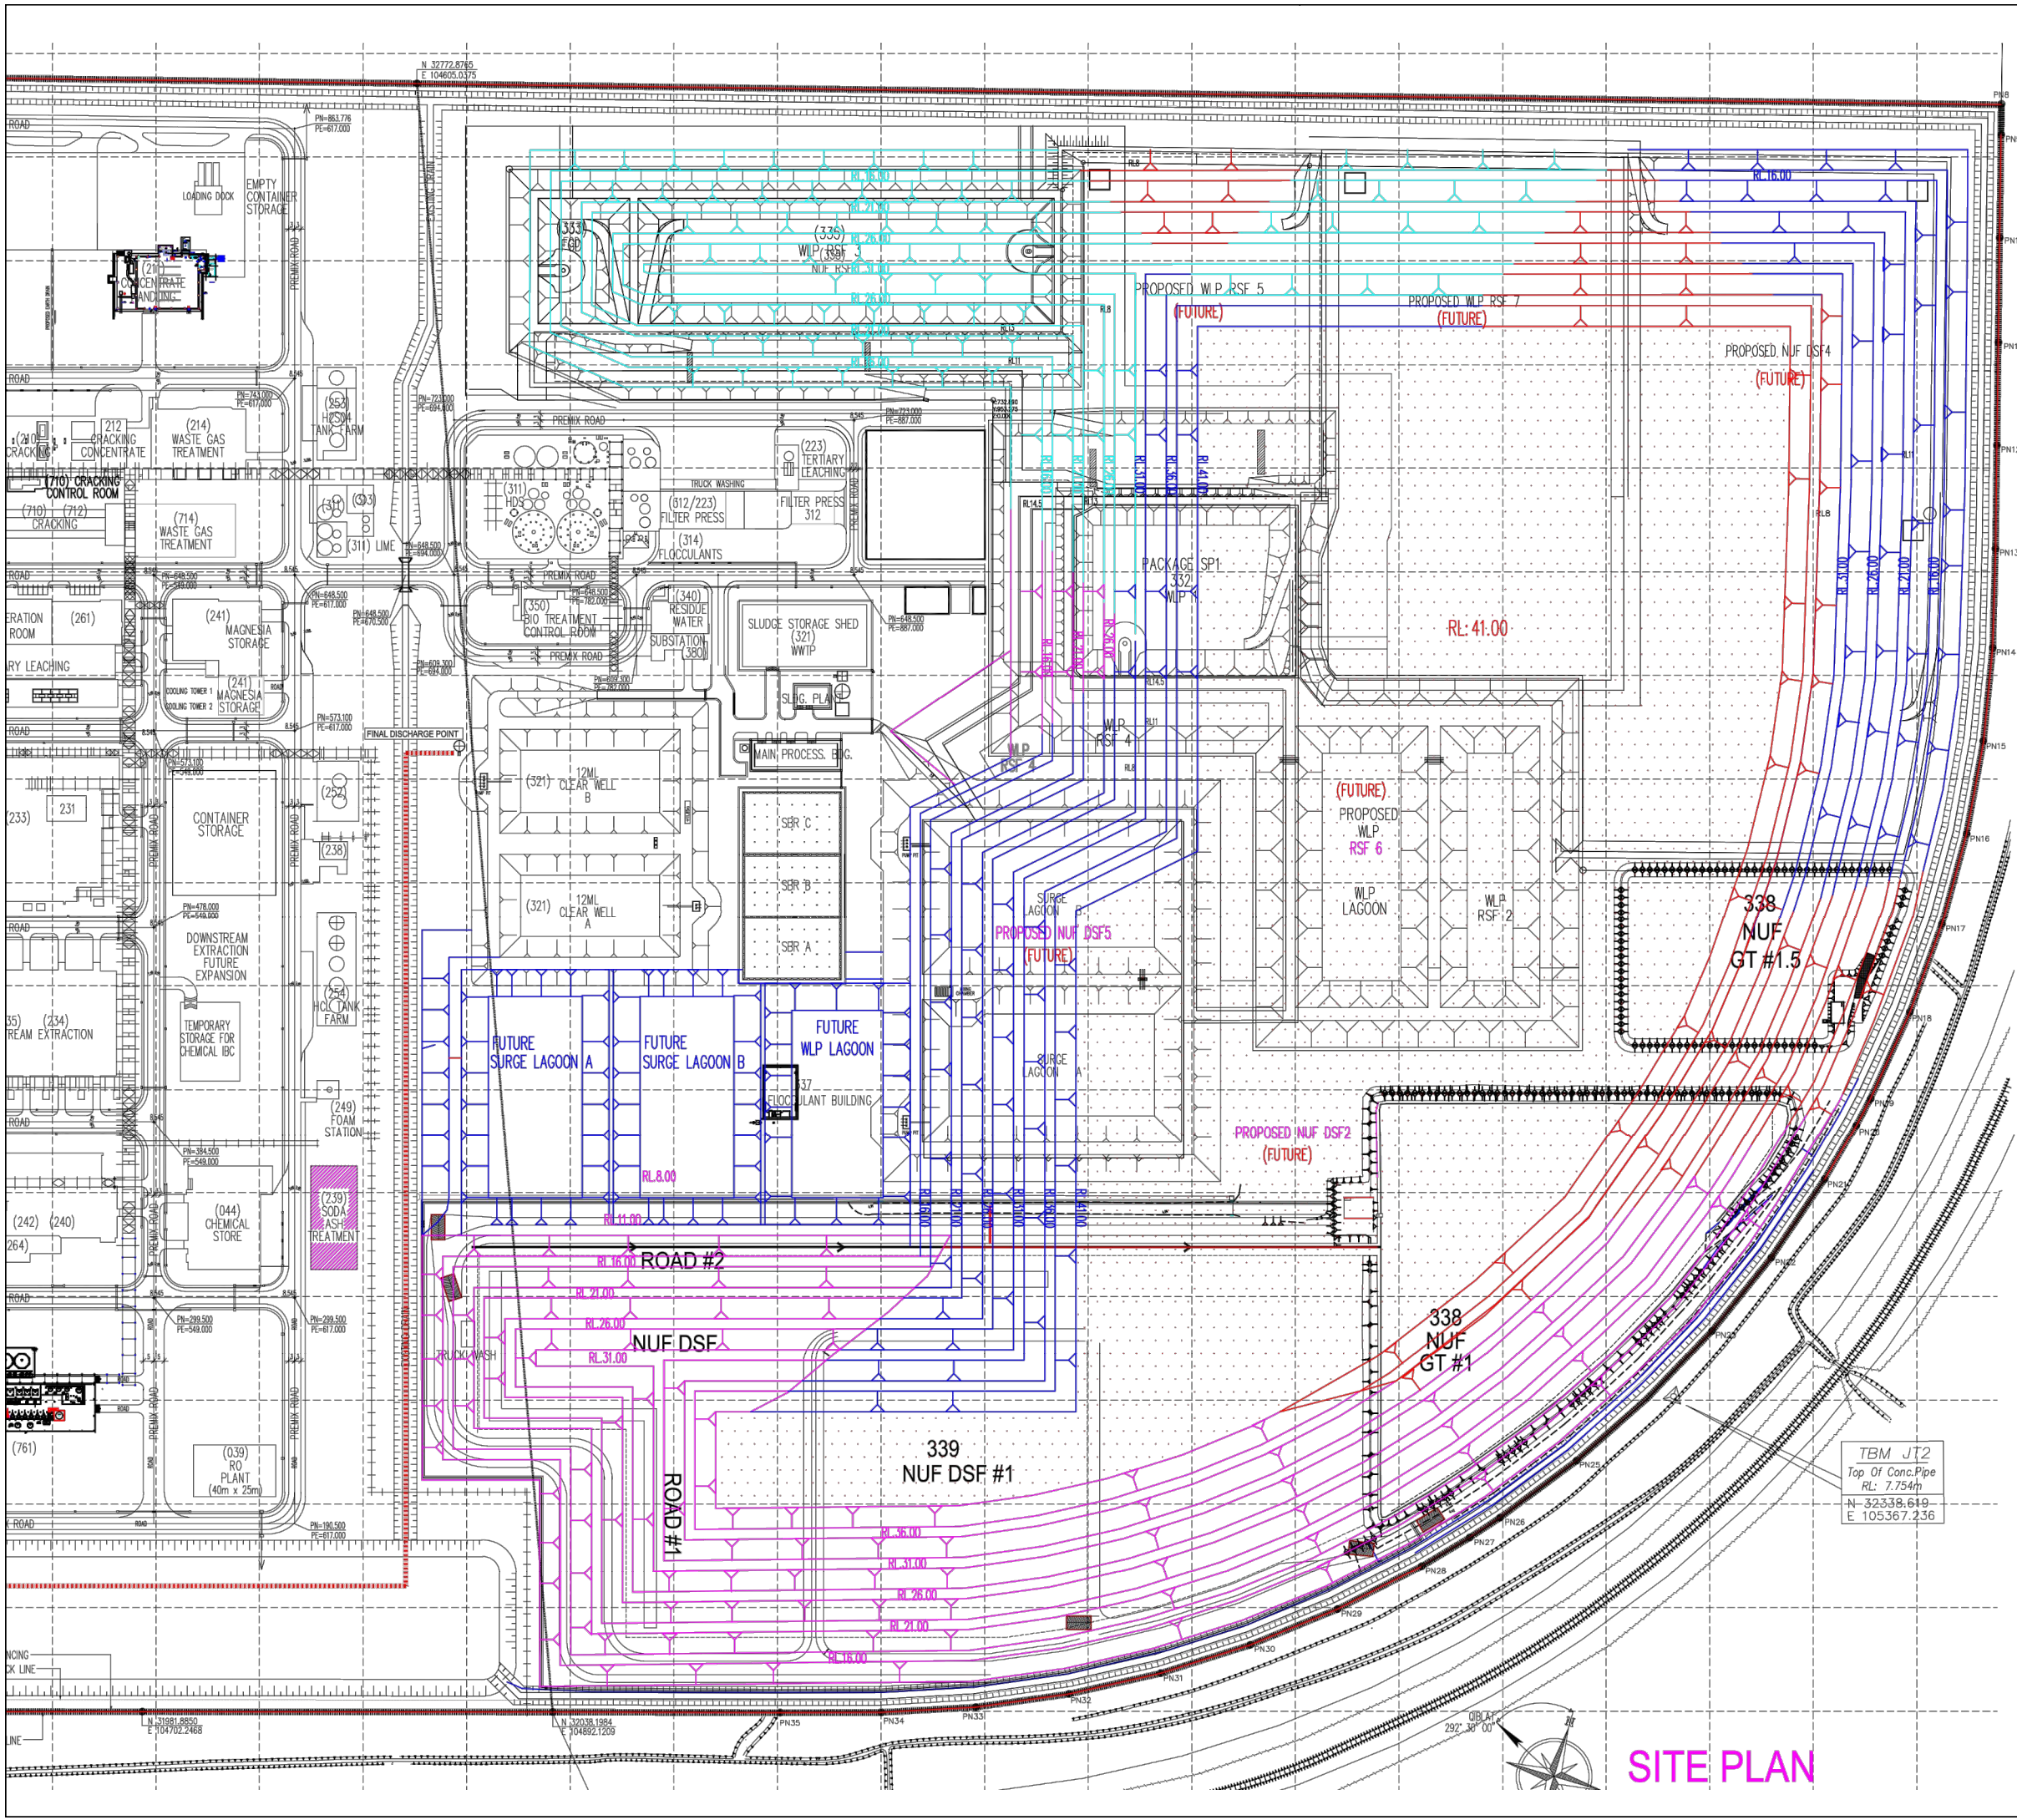

Job No.:
AGV-MY-R37-0145

Date:
February 2019

Dwg Size:
A3

Scale:
As Shown

Dwg No.:
Figure 5.7e



SITE PLAN