



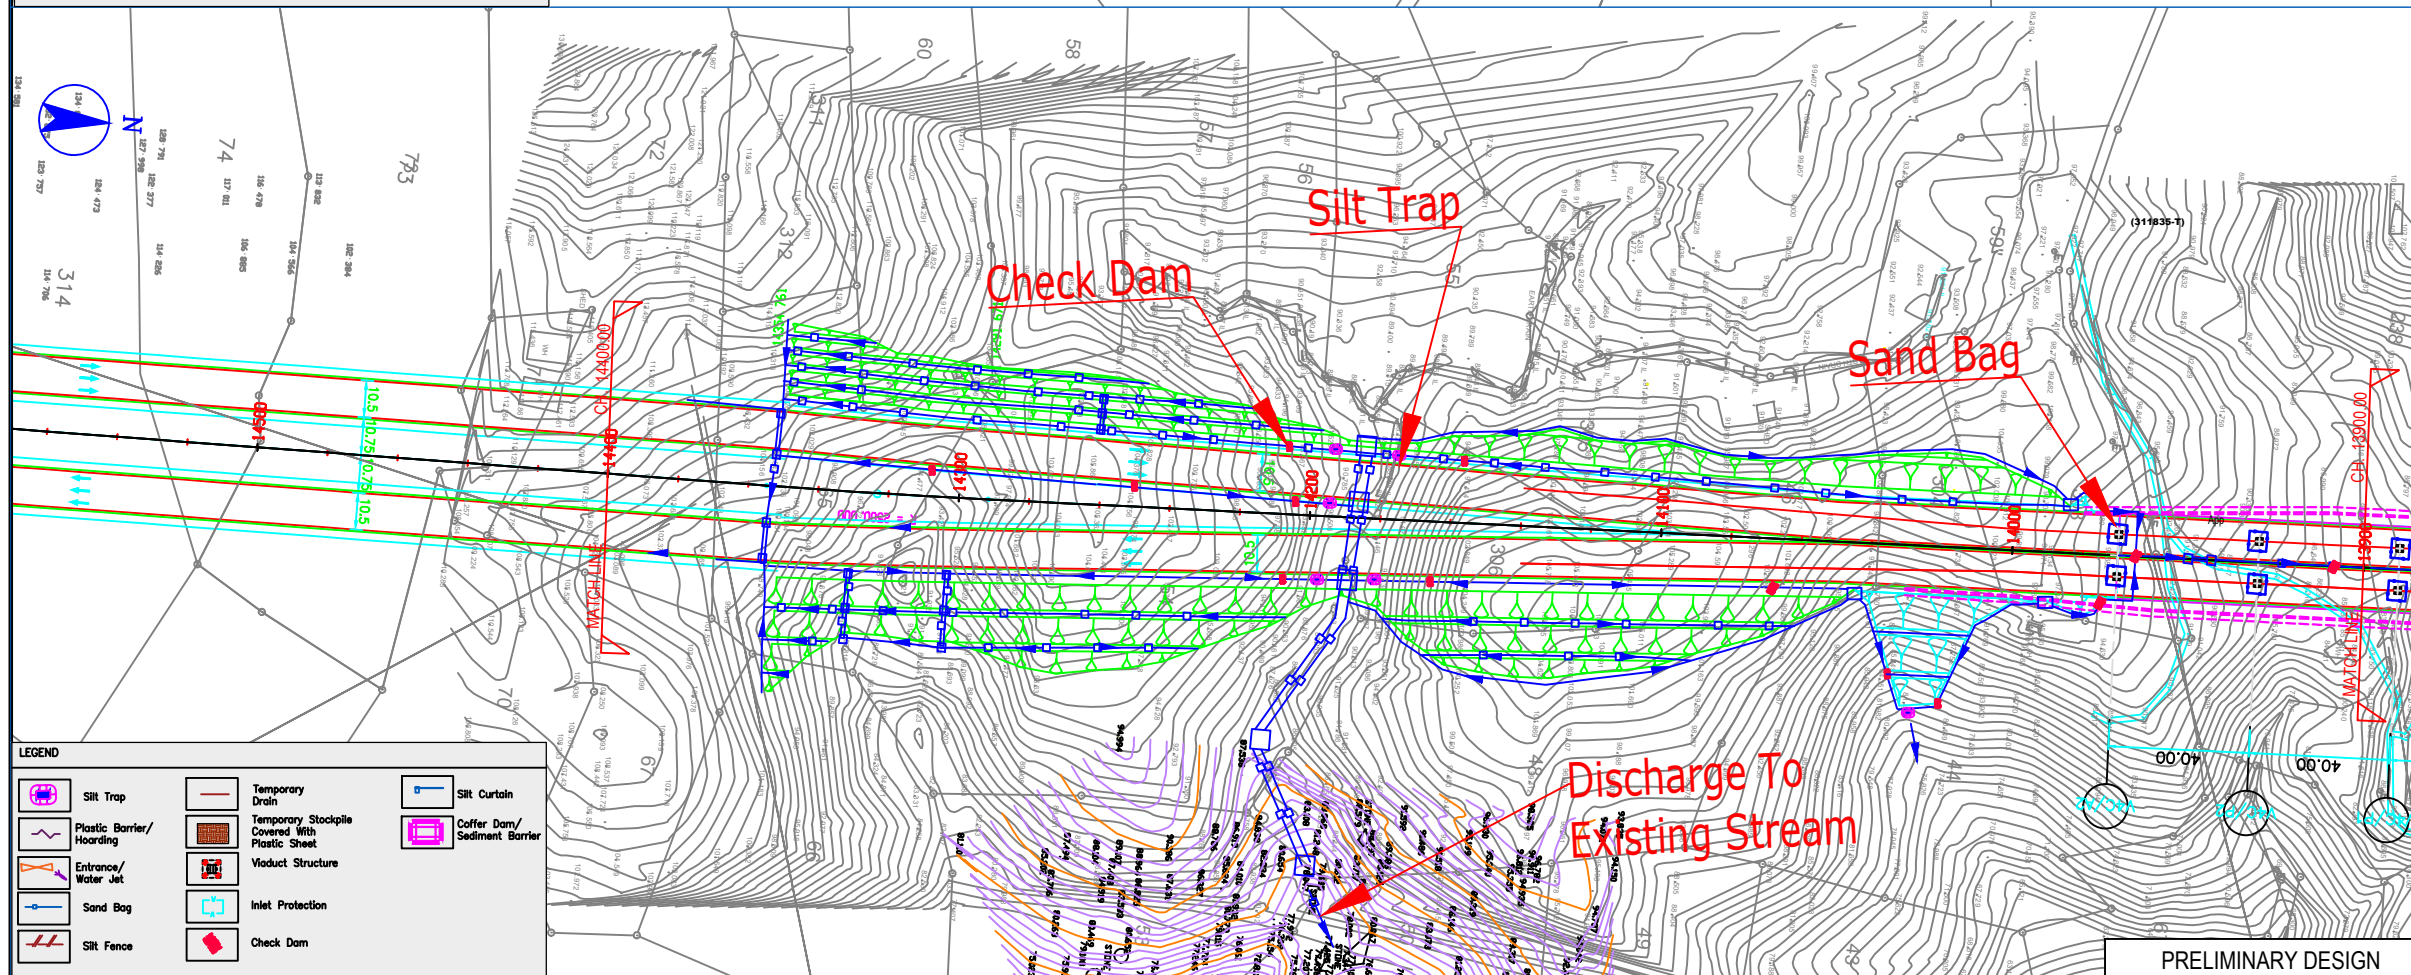

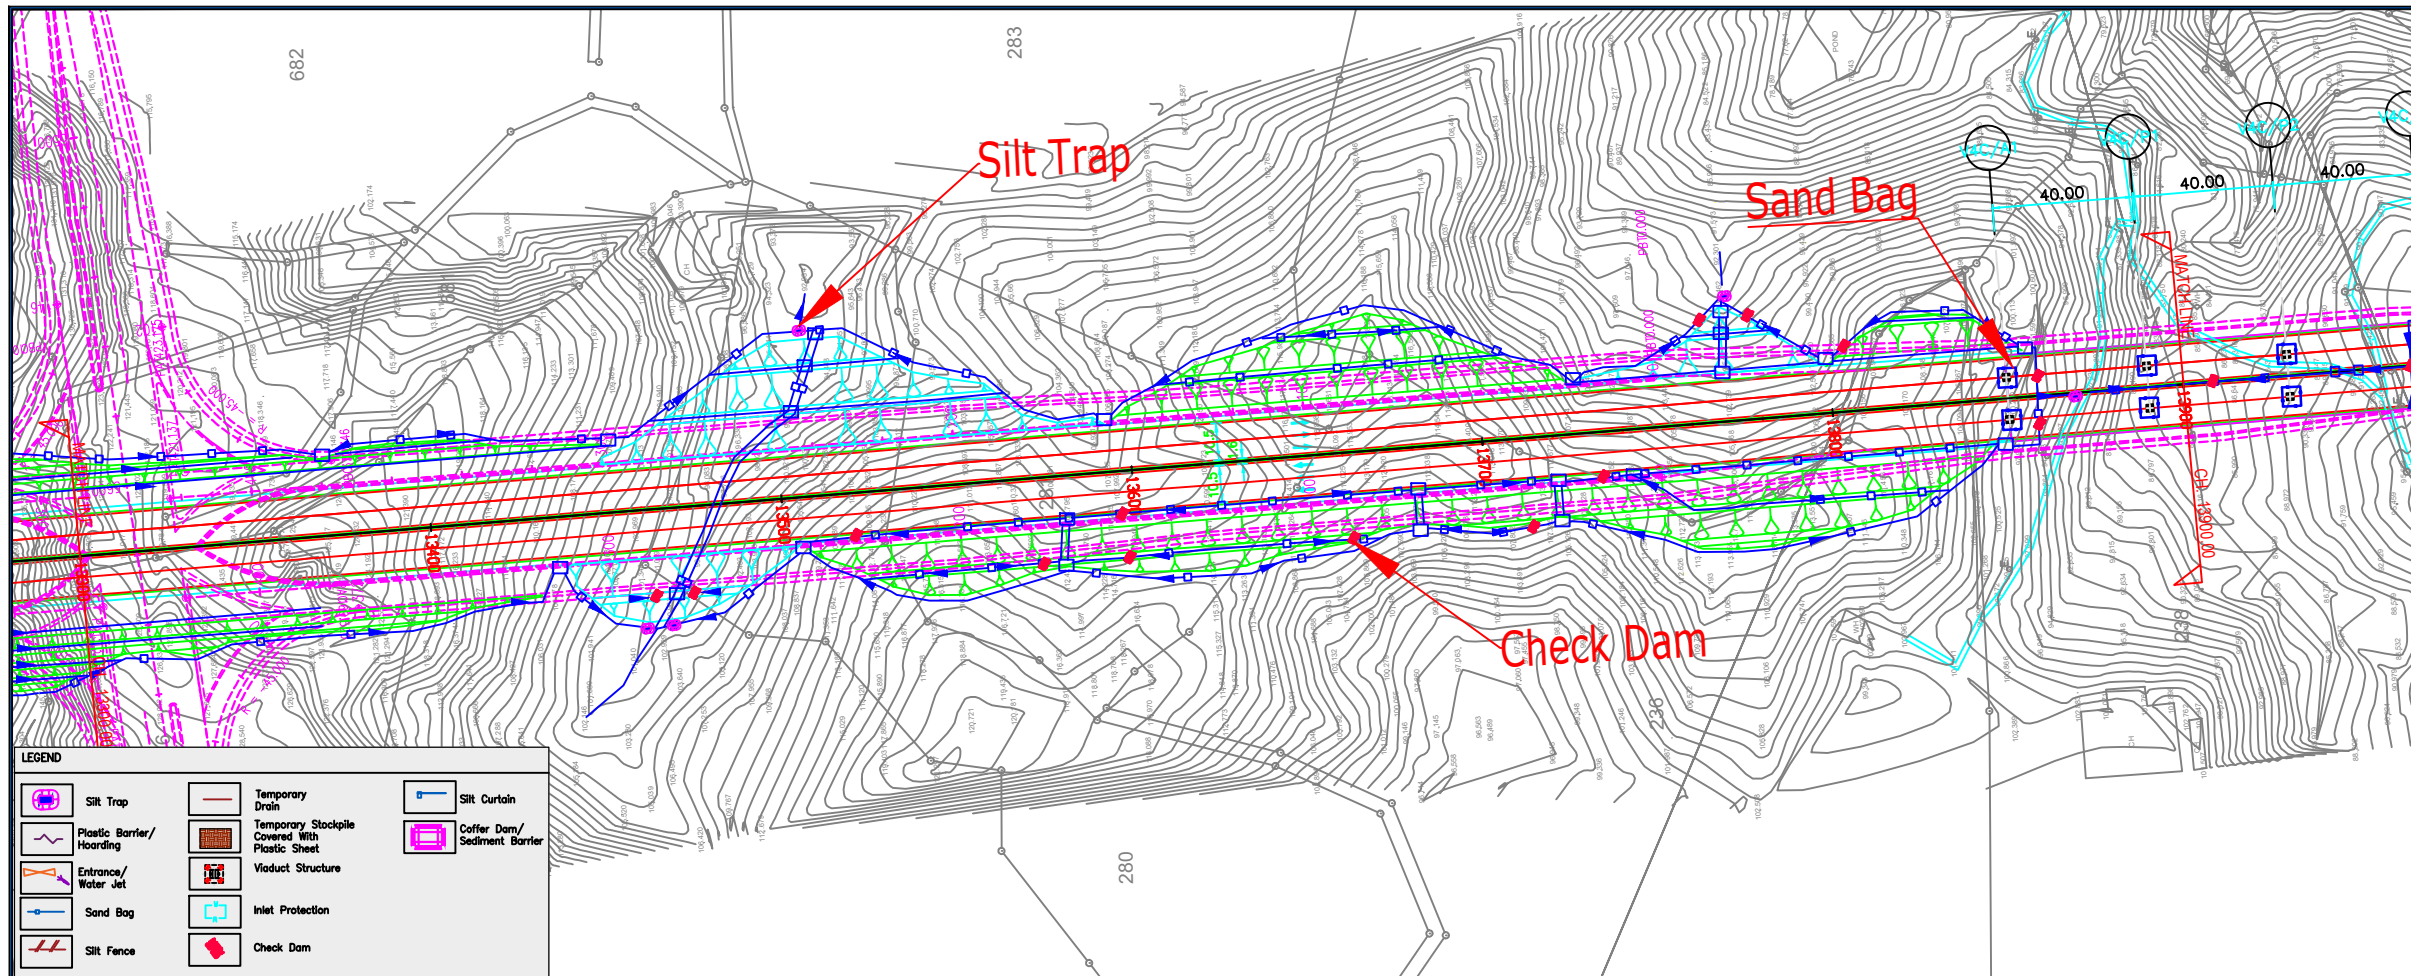

KERAJAAN NEGERI PULAU PINANG

PROJECT TITLE:

PROJECT PENANG TRANSPORT MASTER PLAN

PROJECT PACKAGE:

PENANG PAN ISLAND LINK (PIL)

ENVIRONMENTAL CONSULTANT :



Wiranda (M) Sdn Bhd
No 3374, Jalan 18/34,
Taman Sri Serdang,
43300 Seri Kembangan,
Selangor Darul Ehsan



CPESC
MOHAMMAD AMAN SAMSURRY
7468

Certified Professional in Pollution and Sediment Control
(Muhammad Aman Samsurry)

PROJECT DELIVERY PARTNER :



SRS
CONSORTIUM

SRS Consortium
73-3A-1, Ideal @ The One, Jalan Mahsuri,
11950 Bayan Lepas, Pulau Pinang
T 6046416888 F 6046411776

LEAD CONSULTANT:



JURUTERA PERUNDING

PERUNDING ZKR SDN. BHD.
(311835-T)

No. 67, JALAN SS 6/10, KELANA JAYA,
47301 PETALING JAYA, SELANGOR D.E.
TEL : 03-7805 4632 FAX : 03-7805 4631

DESIGN CONSULTANT:



JURUTERA PERUNDING

PERUNDING ZKR SDN. BHD.
(311835-T)

No. 67, JALAN SS 6/10, KELANA JAYA,
47301 PETALING JAYA, SELANGOR D.E.
TEL : 03-7805 4632 FAX : 03-7805 4631

Rev	Date	Description	Dsg	Chk	App

Designed By:

Drawn By:

Checked By:

Approved By:

CAD file no: LDP2M2 LATEST 9.2.2018(mainline)

Scale: 1:2000 (A3)

Date: 10.2.2018

Drawing Title: LAND DISTURBING POLLUTION PREVENTION AND MITIGATION MEASURES (LDP2M2)

MAINLINE
LDP2M2
CH.13300.000 m TO CH.14400.000m

Drawing No: 5 of 9 sheet

Rev

PRELIMINARY DESIGN