


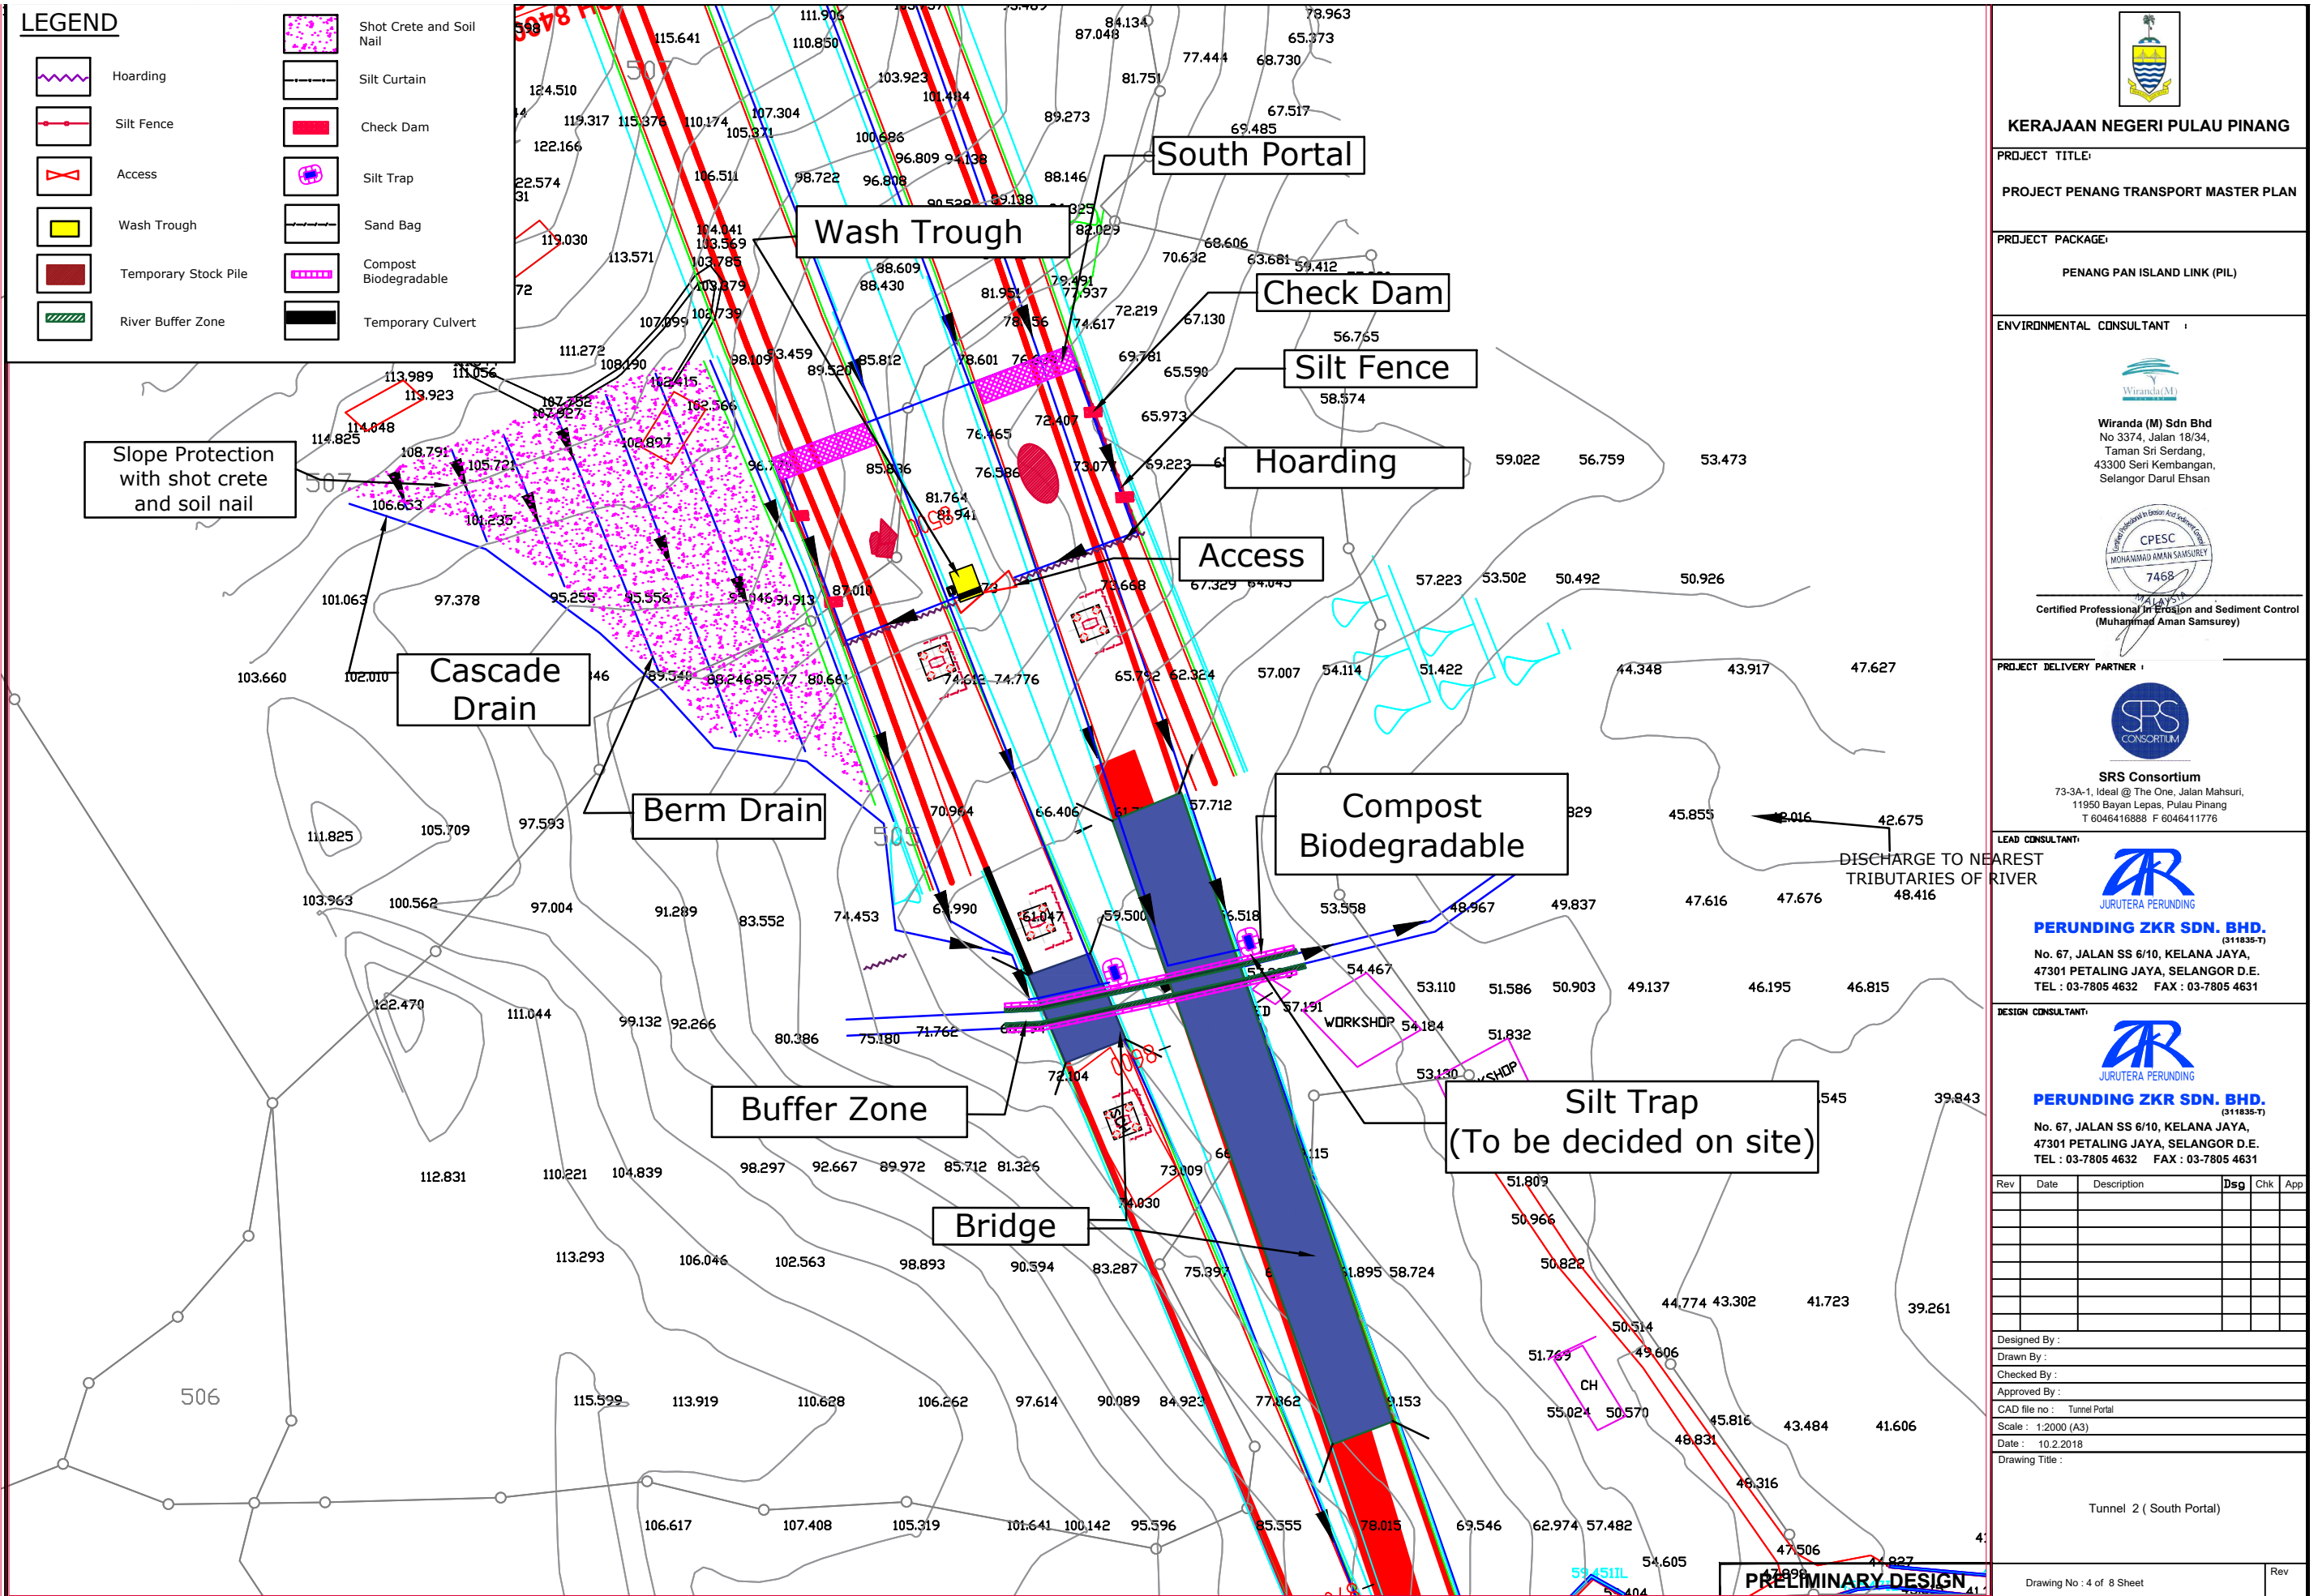

KERAJAAN NEGERI PULAU PINANG

PROJECT TITLE:

PROJECT PENANG TRANSPORT MASTER PLAN

PROJECT PACKAGE:

PENANG PAN ISLAND LINK (PIL)

ENVIRONMENTAL CONSULTANT :



Wiranda (M) Sdn Bhd
No 3374, Jalan 18/34,
Taman Sri Serdang,
43300 Seri Kembangan,
Selangor Darul Ehsan



Certified Professional for Erosion and Sediment Control
(Muhammad Aman Samsurey)

PROJECT DELIVERY PARTNER :



SRS Consortium
73-3A-1, Ideal @ The One, Jalan Mahsuri,
11950 Bayan Lepas, Pulau Pinang
T 6046416888 F 6046411776

LEAD CONSULTANT:



PERUNDING ZKR SDN. BHD.
(311835-T)
No. 67, JALAN SS 6/10, KELANA JAYA,
47301 PETALING JAYA, SELANGOR D.E.
TEL : 03-7805 4632 FAX : 03-7805 4631

DESIGN CONSULTANT:



PERUNDING ZKR SDN. BHD.
(311835-T)
No. 67, JALAN SS 6/10, KELANA JAYA,
47301 PETALING JAYA, SELANGOR D.E.
TEL : 03-7805 4632 FAX : 03-7805 4631

Rev	Date	Description	Dsg	Chk	App

Designed By :

Drawn By :

Checked By :

Approved By :

CAD file no : Tunnel Portal

Scale : 1:2000 (A3)

Date : 10.2.2018

Drawing Title :

Tunnel 2 (South Portal)

Drawing No : 4 of 8 Sheet

Rev