



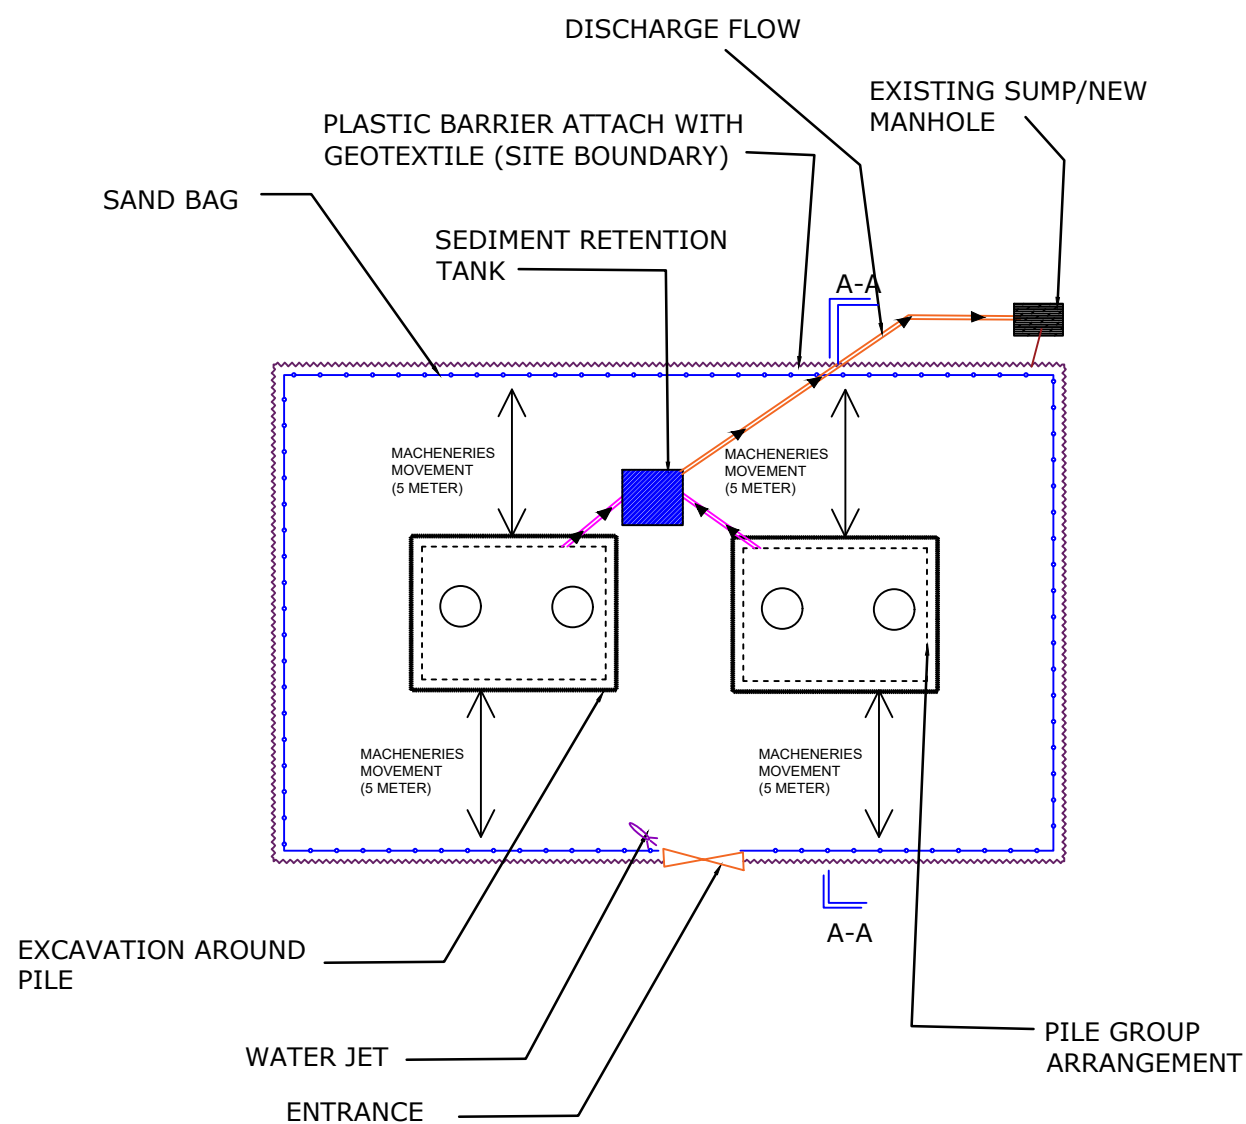

PLAN VIEW

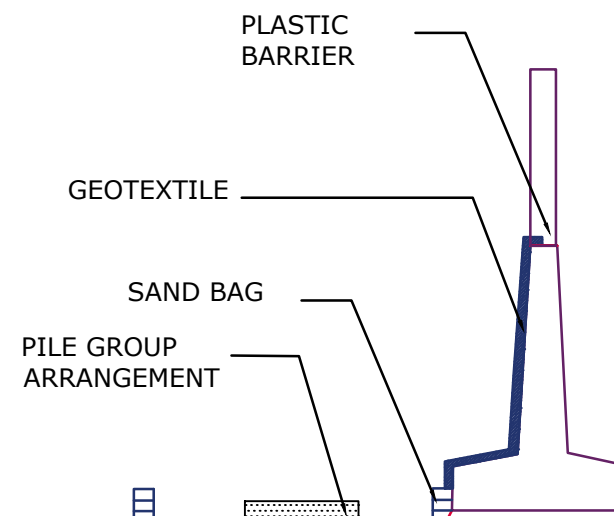

CROSS SECTION A-A

TYPICAL DRAWING FOR VIADUCT CONSTRUCTION AT
THE MIDDLE OF ROAD



KERAJAAN NEGERI PULAU PINANG

PROJECT TITLE:

PROJECT PENANG TRANSPORT MASTER PLAN

PROJECT PACKAGE:

PENANG PAN ISLAND LINK (PIL)

ENVIRONMENTAL CONSULTANT :



Wiranda (M) Sdn Bhd
No 3374, Jalan 18/34,
Taman Sri Serdang,
43300 Seri Kembangan,
Selangor Darul Ehsan



Certified Professional in Erosion and Sediment Control
(Muhammad Aman Samsurey)

PROJECT DELIVERY PARTNER :



SRS Consortium
73-3A-1, Ideal @ The One, Jalan Mahsuri,
11950 Bayan Lepas, Pulau Pinang
T 6046416888 F 6046411776

LEAD CONSULTANT:



PERUNDING ZKR SDN. BHD.
(311835-T)

No. 67, JALAN SS 6/10, KELANA JAYA,
47301 PETALING JAYA, SELANGOR D.E.
TEL : 03-7805 4632 FAX : 03-7805 4631

DESIGN CONSULTANT:



PERUNDING ZKR SDN. BHD.
(311835-T)

No. 67, JALAN SS 6/10, KELANA JAYA,
47301 PETALING JAYA, SELANGOR D.E.
TEL : 03-7805 4632 FAX : 03-7805 4631

Rev	Date	Description	Dsg	Chk	App

Designed By :
Drawn By :
Checked By :
Approved By :
CAD file no : Typical Drawing 1A
Scale : NTS
Date : 10.2.2018
Drawing Title :

PRELIMINARY DESIGN

Drawing No : TD/PIL/NO.1A Rev