


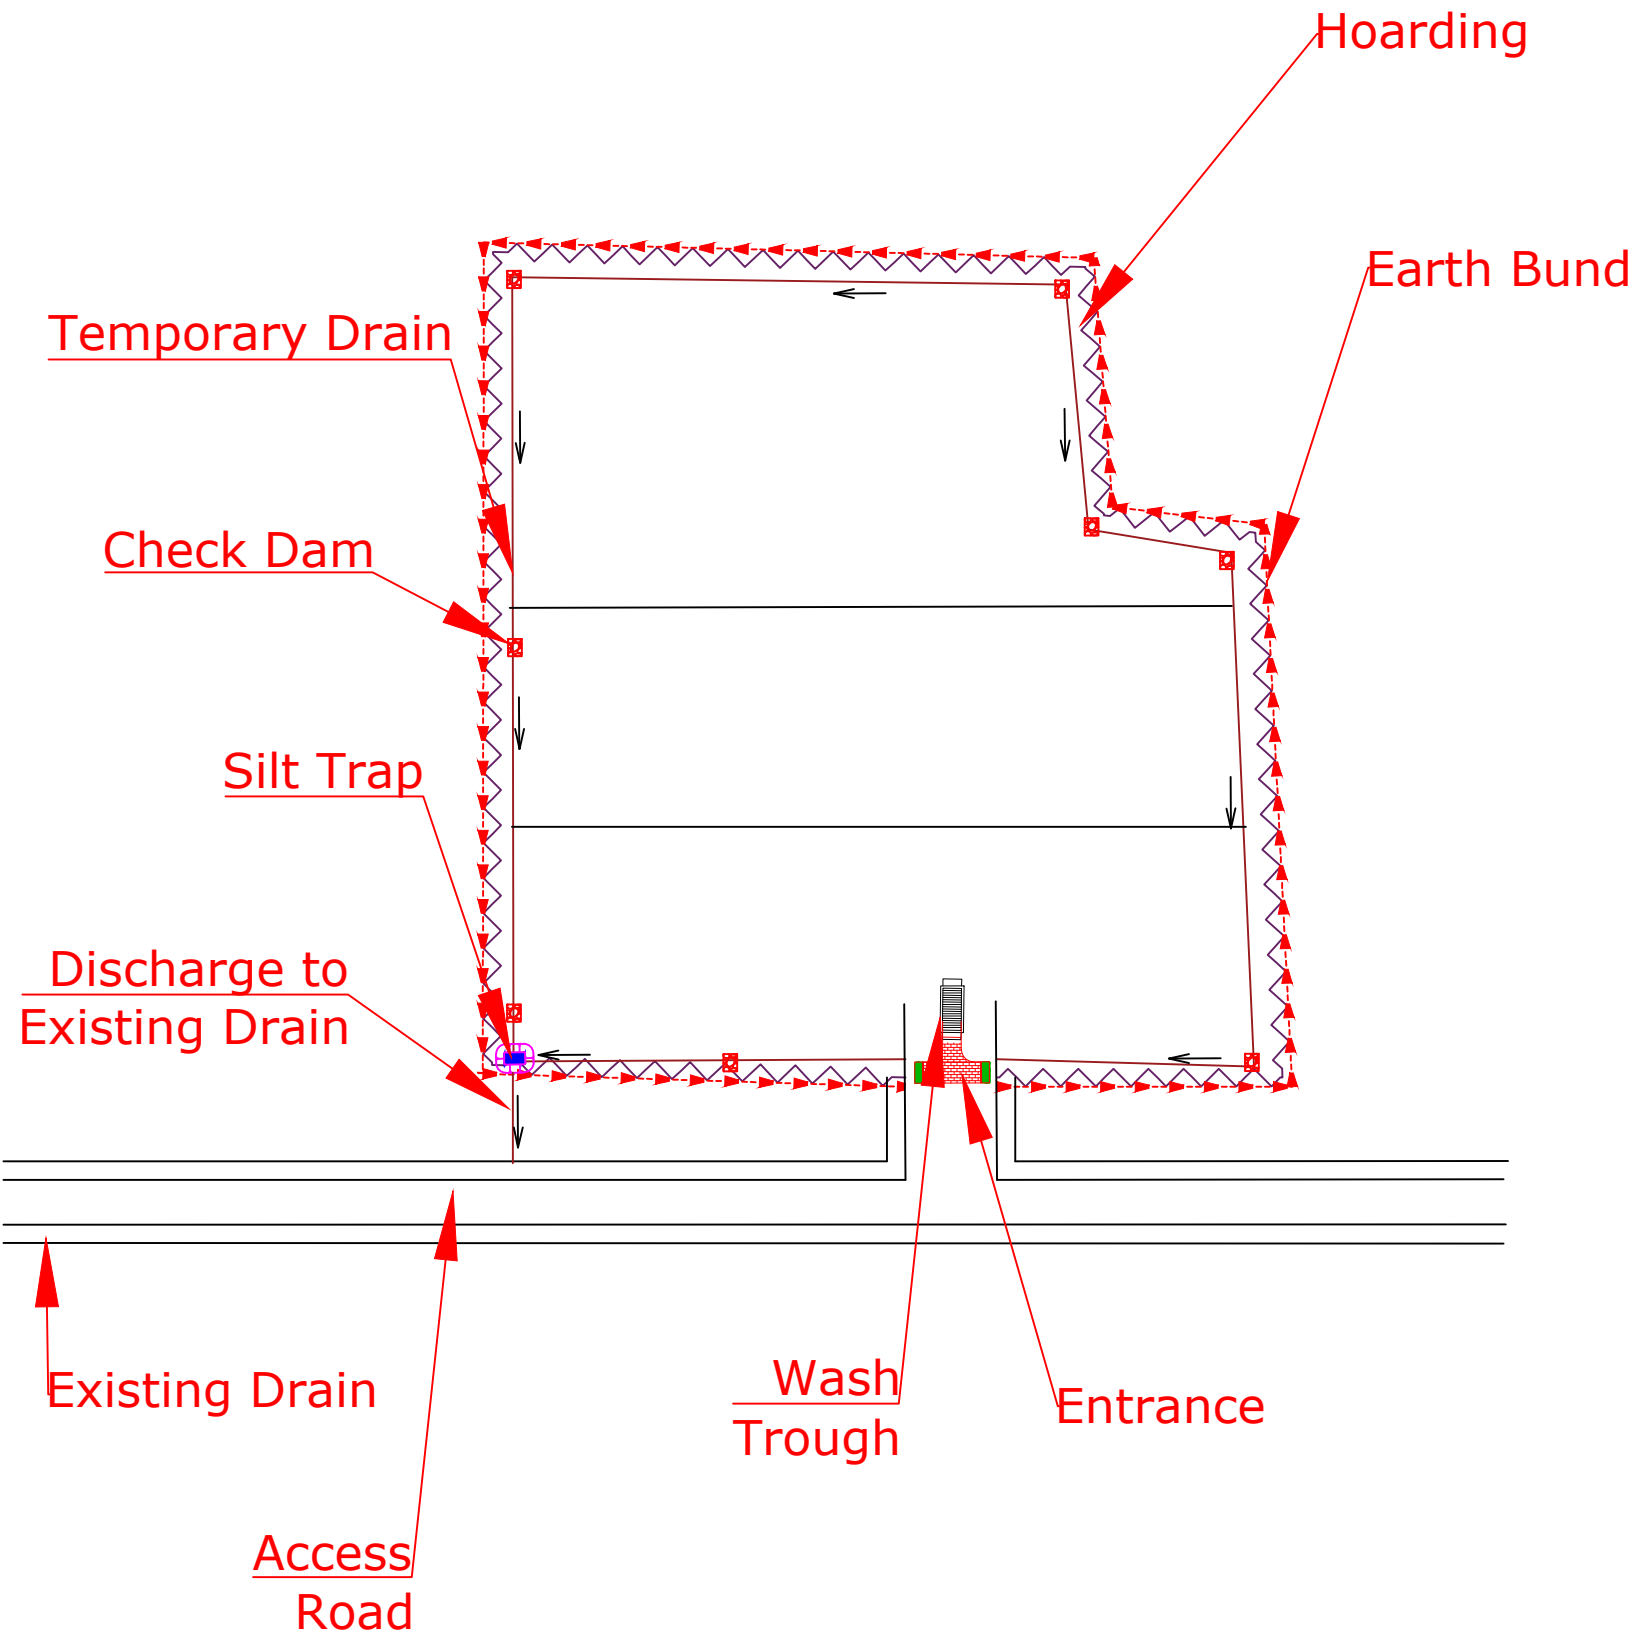

Store Yard, Crusher Plant, Beam Casting Yard & Batching Plant Typical Details

Proposed Location (PLRT)		
Store Yard	Batching Plant	Area (acres)
Permatang Damar Laut (Southern)		18
Macallum (Northern)	Macallum (Northern)	2
Sungai Pinang (Northern)		3
	Sungai Pinang (Northern)	4.1
	Sungai Nibong (Central)	1.5

Proposed Location (PIL1)		
Store Yard	Batching Plant	Area (acres)
Sungai Ara		3.1
Bayan Baru		2
Bayan Baru		3
	Sungai Pinang (Northern)	4.1
	Sungai Nibong (Central)	1.5

Proposed Location (PIL1)		
Beam Casting Yard	Crusher Plant	Area (acres)
Bayan Baru		12
Bayan Baru		2
	Jalan Tanjong Tokong	5
	Bukit Bendera	7.1
	Paya Terubong	1.4
	Relau	22.2



KERAJAAN NEGERI PULAU PINANG

PROJECT TITLE:

PROJECT PENANG TRANSPORT MASTER PLAN

PROJECT PACKAGE:

PENANG PAN ISLAND LINK (PIL)

ENVIRONMENTAL CONSULTANT :



Wiranda (M) Sdn Bhd
No 3374, Jalan 18/34,
Taman Sri Serdang,
43300 Seri Kembangan,
Selangor Darul Ehsan



Certified Professional in Erosion and Sediment Control
(Muhammad Aman Samsurey)

PROJECT DELIVERY PARTNER :



SRS Consortium
73-3A-1, Ideal @ The One, Jalan Mahsuri,
11950 Bayan Lepas, Pulau Pinang
T 6046416888 F 6046411776

LEAD CONSULTANT:



PERUNDING ZKR SDN. BHD.
(311635-T)

No. 67, JALAN SS 6/10, KELANA JAYA,
47301 PETALING JAYA, SELANGOR D.E.
TEL : 03-7805 4632 FAX : 03-7805 4631

DESIGN CONSULTANT:



PERUNDING ZKR SDN. BHD.
(311635-T)

No. 67, JALAN SS 6/10, KELANA JAYA,
47301 PETALING JAYA, SELANGOR D.E.
TEL : 03-7805 4632 FAX : 03-7805 4631

Rev	Date	Description	Dsg	Chk	App

Designed By :

Drawn By :

Checked By :

Approved By :

CAD file no : Typical Drawing 2

Scale : N.T.S

Date : 10.2.2018

Drawing Title :

PRELIMINARY DESIGN

Drawing No : TD/PIL/No.2

Rev