
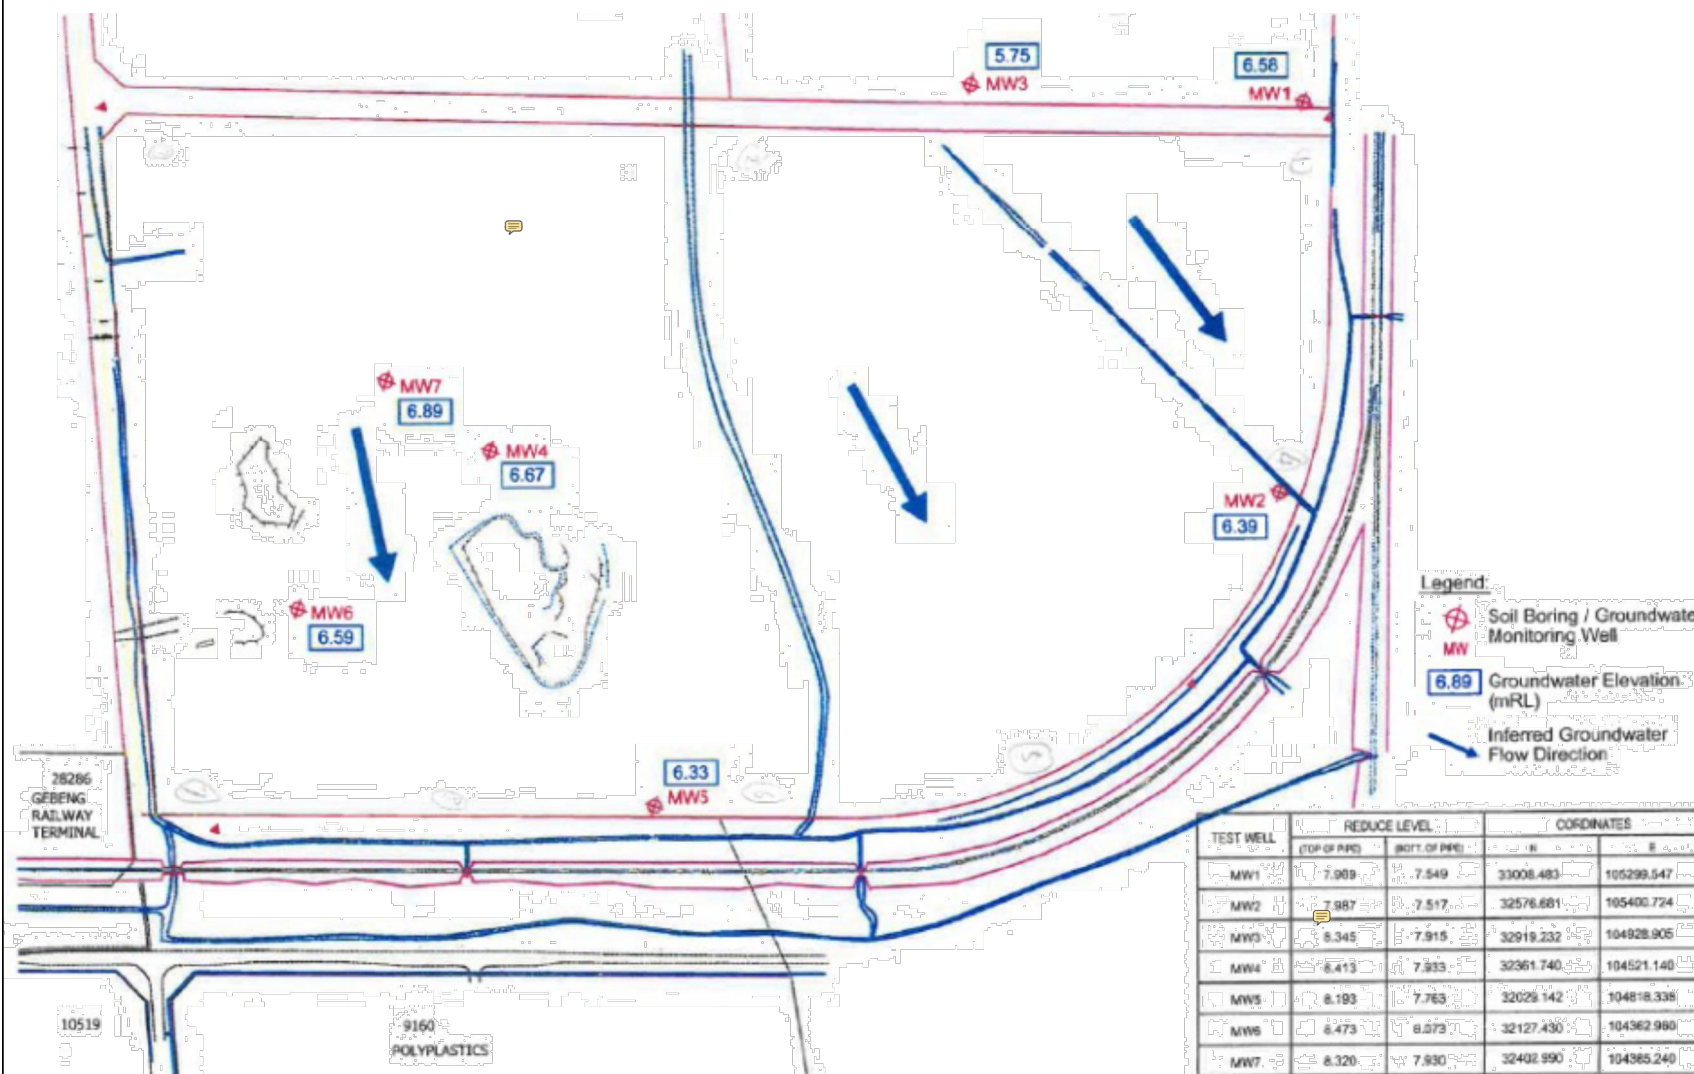


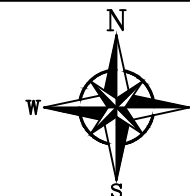

Legend:

Source: Environ (2008)

Title:

Direction of shallow groundwater flow of LAMP site

Project:

Proposed Onsite Secure Landfill (Prescribed Premise) for the Storage of NUF Solids within the Existing LAMP Site located on PT 17212, Gebeng Industrial Estate, Kuantan, Pahang

Project Proponent:

Lynas Malaysia Sdn. Bhd.

Consultant:



Job No.:

AGV-MY-R37-0145

Date:

February 2019

Dwg Size:

A4

Scale:

As Shown

Dwg No.:

Figure 6.2a