



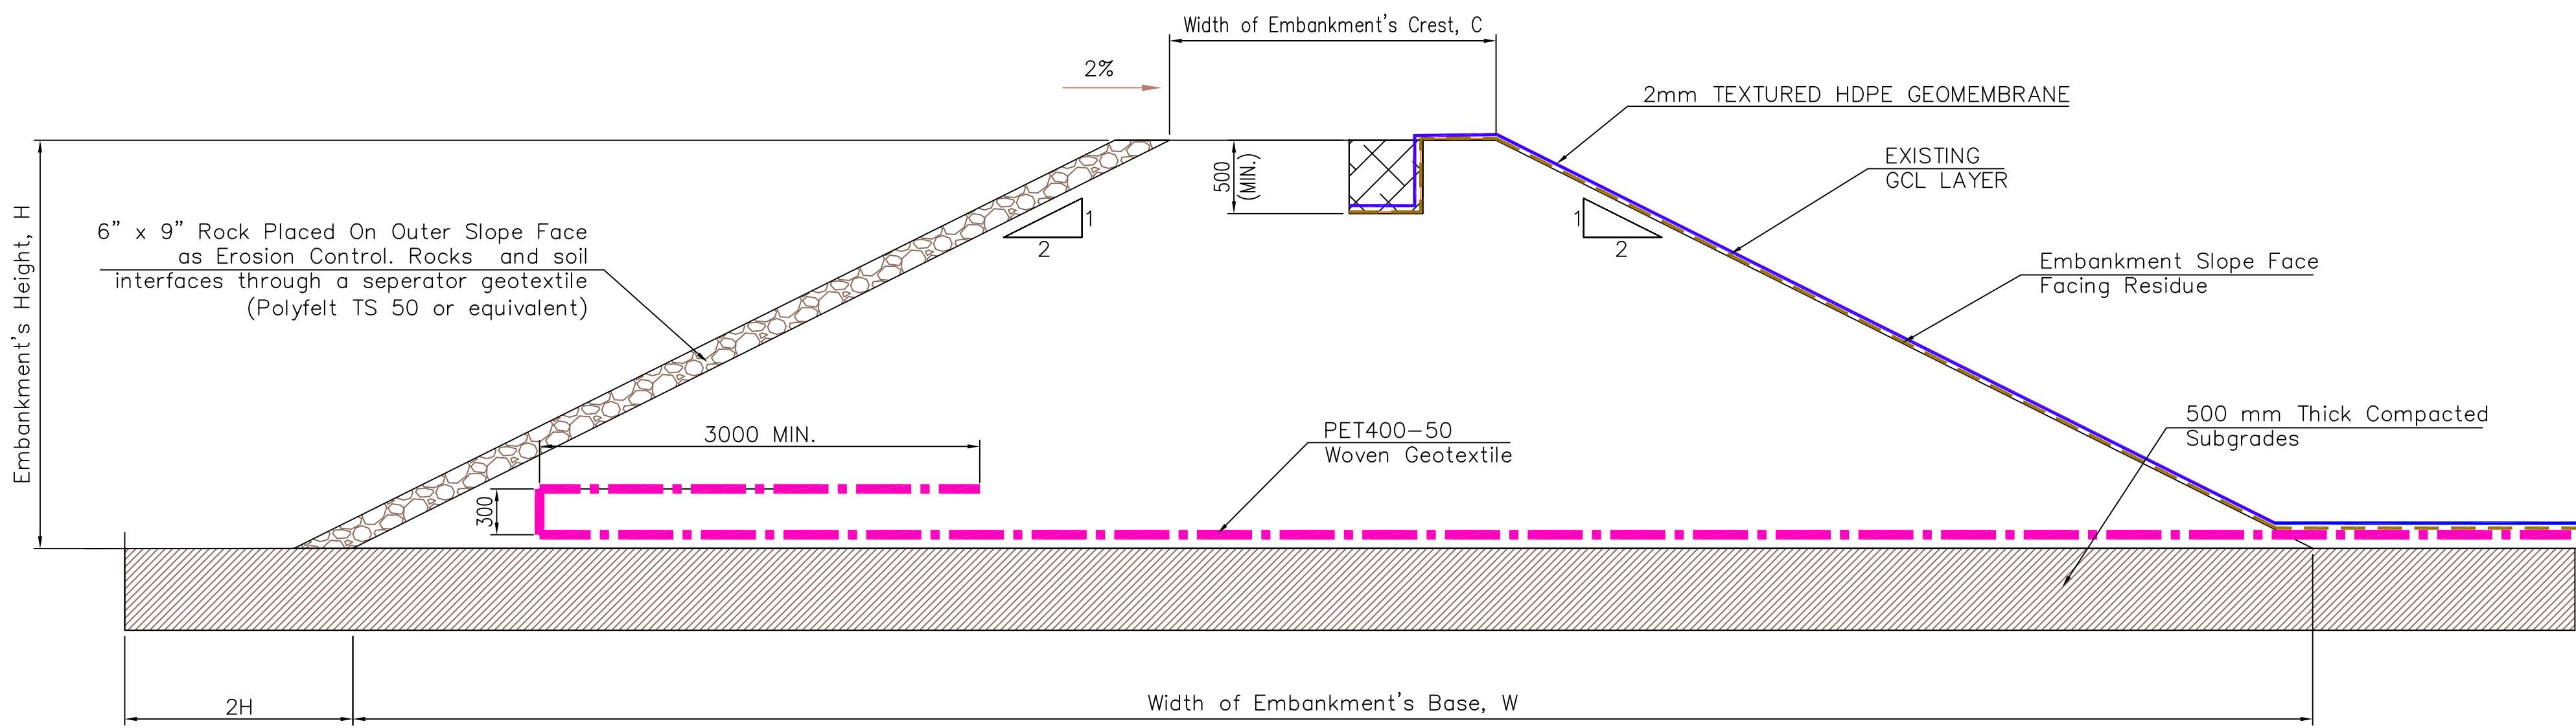

Height, H (m)	Crest, C (m)	Base, B (m)	Embankments Function
6.5	6	32	All Lagoons
5	4	24	Earlier Cells
3	2	14	Currently proposed bund size
> 2	< 1	< 6	NUF DSF perimeter bunds

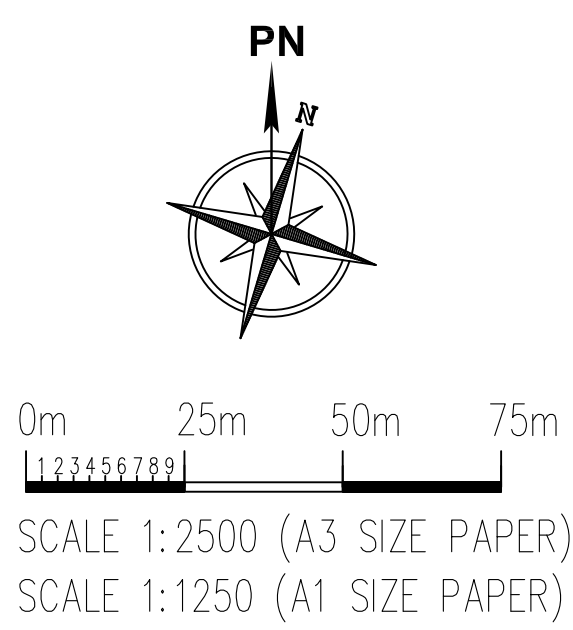

- NOTES
1. All dimension are in mm unless otherwise noted.
 2. Embankment shall be constructed using fill material from approved borrow source.
 3. Fill shall be spread out to layer of 300mm thick and compacted to achieve a minimum of 90% of its max or density.
 4. After subgrade preparation works, a layer of PET400 woven geotextile shall be installed as per drawings.

EIA APPLICATION

REV.	DESCRIPTION OF ISSUE	DATE	DRAWN BY	CHECKED	DATE	APPROVED	DATE
1	EIA APPLICATION	DS	14.02.19	ARJ	14.02.19	ROZI	14.02.19
0	ISSUED FOR APPROVAL	DS	13.03.18	ARJ	13.03.18	ZUL	13.03.18

REVISION

PROJECT:
LYNAS ADVANCED MATERIALS PROJECT

CADANGAN PEMBANGUNAN PERINDUSTRIAN DI ATAS LOT PT8249 DAN PT13637, KAWASAN PERINDUSTRIAN GEBENG, MUKIM SUNGAI KARANG, DAERAH KUANTAN, PAHANG DARUL MAKMUR
UNTUK TETUAN: –
LYNAS MALAYSIA SDN BHD

CLIENT:
LYNAS MALAYSIA SDN. BHD. (752289-D)

Lynas MALAYSIA SDN BHD
LOT NO 72, JALAN INDUSTRIAL GEBENG, BANDAR INDUSTRI GEBENG JAYA, 26080 KUANTAN, PAHANG DARUL MAKMUR, MALAYSIA.
Tel :+60 (0)9 583 4445 Fax :+60 (0)9 583 4449

SUBMITTING ENGINEER

NAME: IR MD ROZI BIN SHAARI
NO. KAD PENGENALAN: 610224-02-5345
NO PENDAFTARAN: C18225

DESIGN CONSULTANT

GMT **GEOMAPPING TECHNOLOGY SDN BHD** (752289-D)
907C DIAMOND COMPLEX, BANGI BUSINESS PARK, JALAN MEDAN BANGI, 43650 BANDAR BARU BANGI, SELANGOR DARUL EHSAN, MALAYSIA.
Tel :+60 (0)3 8920 3506 Fax :+60 (0)3 8920 1748

LYNAS PROJECT NO. :	600035	AREA :	NUF DSF 2
DISCIPLINE :	GEOTECHNICAL		
UNIT NO.:	N/A	BUILDING NO.:	N/A

TITLE : EMBANKMENT DETAILS		
LYNAS DRAWING NO: N012A	SCALE 1:2500 (A3 SIZE) 1:1250 (A1 SIZE)	REV 1
THIS INFORMATION IS THE PROPERTY OF THE GEOMAPPING TECHNOLOGY AND IT'S ASSOCIATED COMPANIES. ANY REPRODUCTION, DISCLOSURE AND/OR USE IN WHOLE OR PART, WITHOUT THE WRITTEN PERMISSION OF LYNAS MALAYSIA IS FORBIDDEN.		