


Legend:

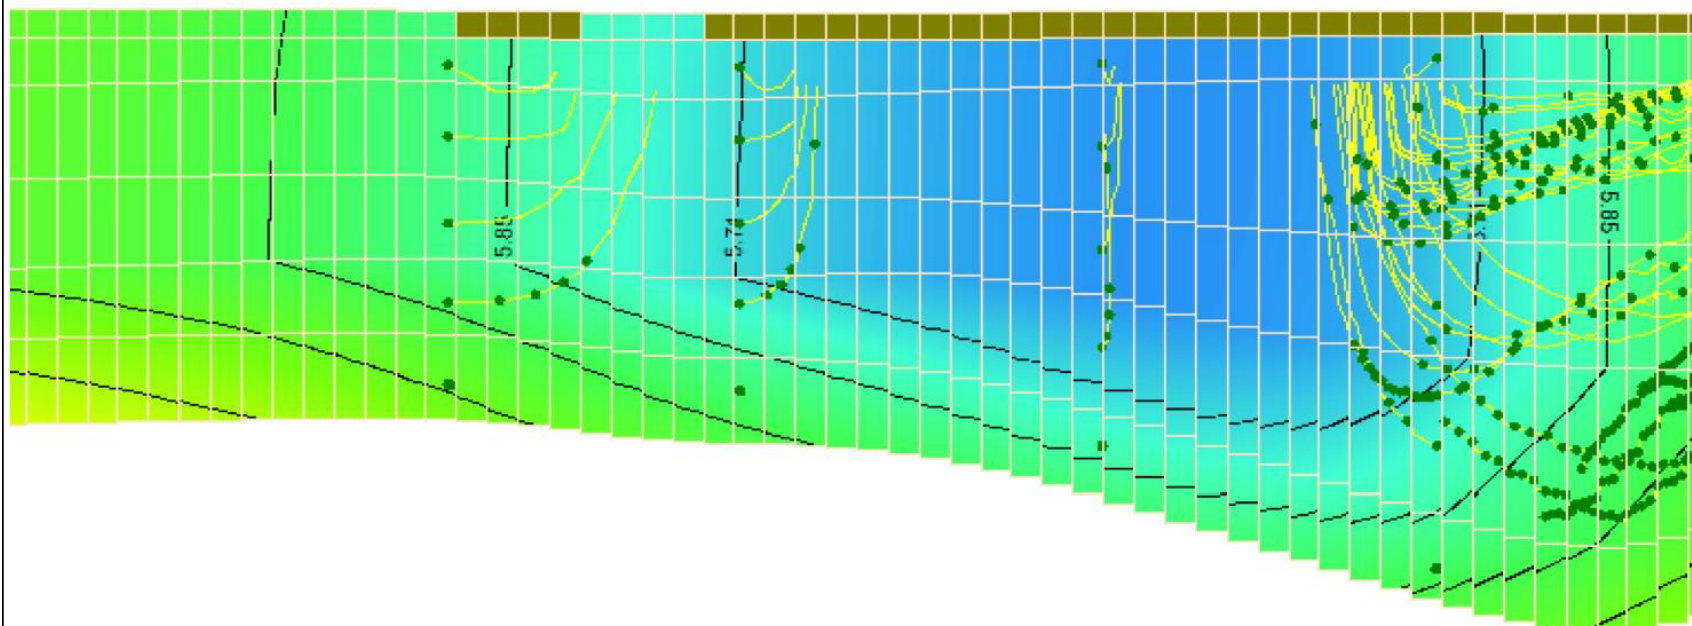

Note: Illustrating migration of particles via the waste water retention pond to the aquifer.

Title:

Cross Section Through Layers 1-6
Along Column 28, Row 64

Project:

Proposed Onsite Secure Landfill (Prescribed
Premise) for the Storage of NUF Solids within
the Existing LAMP Site located on PT 17212,
Gebeng Industrial Estate, Kuantan, Pahang

Project Proponent:

Lynas Malaysia Sdn. Bhd.

Consultant:



Job No.:

AGV-MY-R37-0145

Date:

February 2019

Dwg Size:

A4

Scale:

As Shown

Dwg No.:

Figure 7.4.12