


Legend:

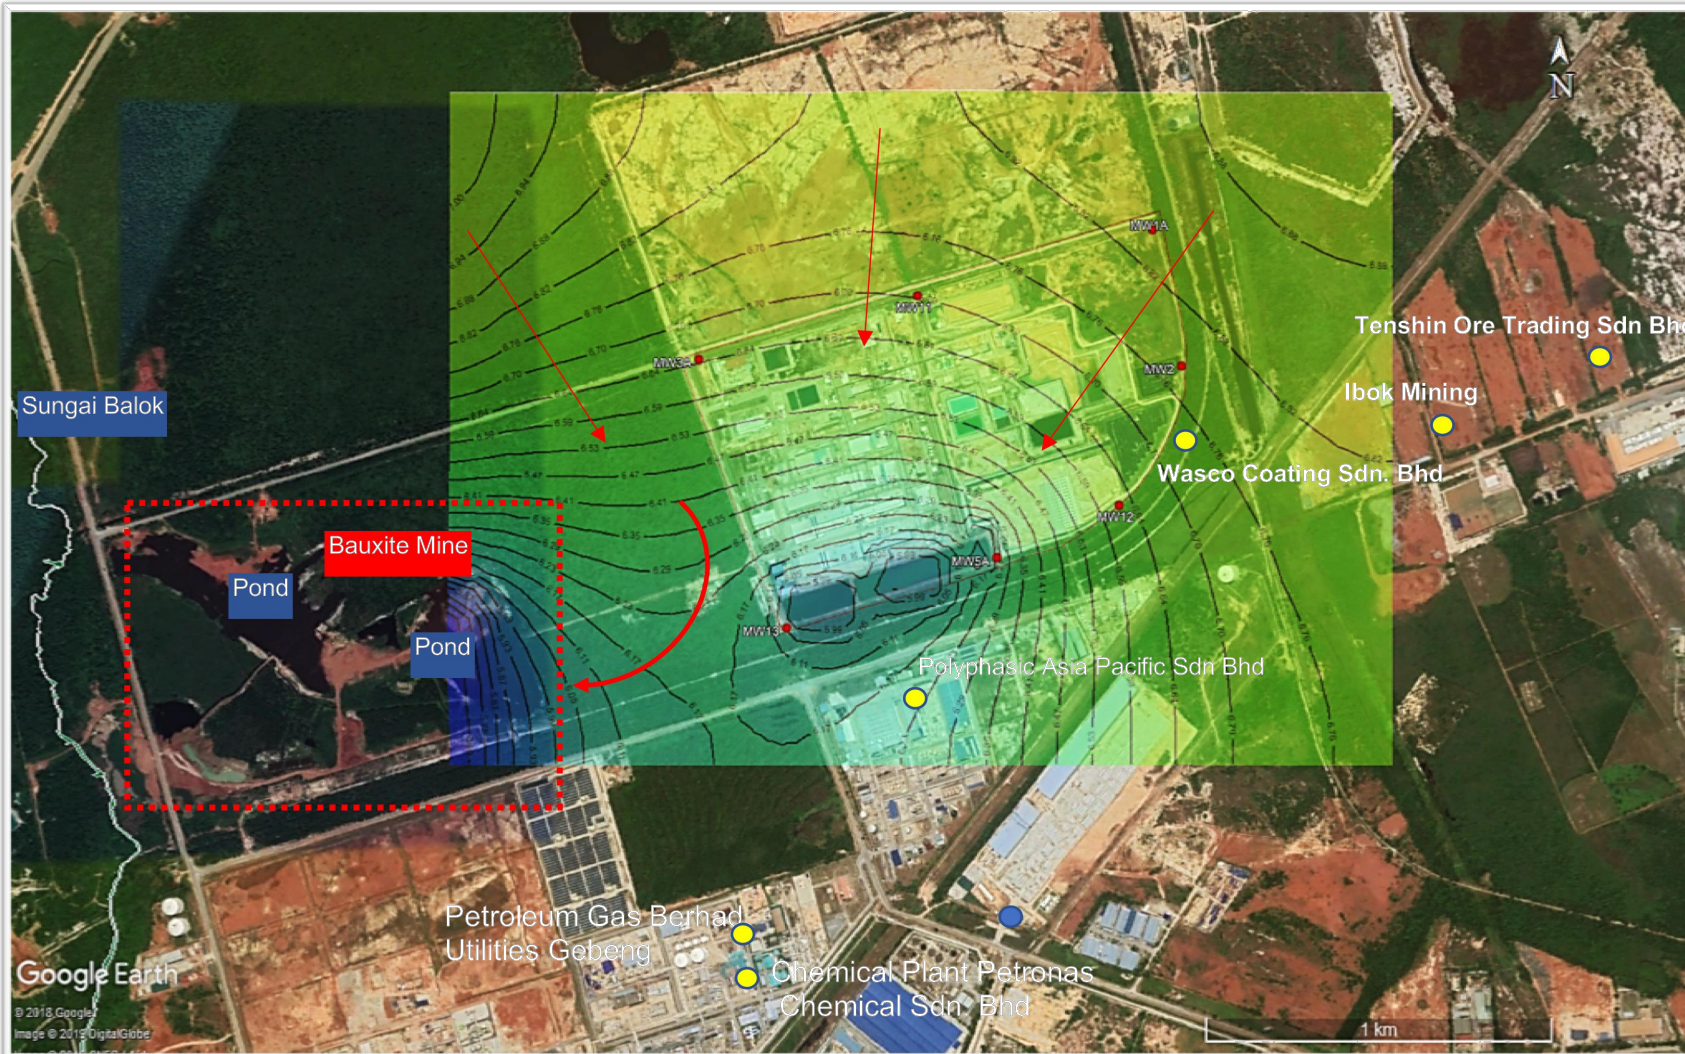

Title:  
Model 2 – Simulated Groundwater  
Flow at LAMP Site and its  
Surrounding Environment

Project:  
Proposed Onsite Secure Landfill (Prescribed  
Premise) for the Storage of NUF Solids within  
the Existing LAMP Site located on PT 17212,  
Gebeng Industrial Estate, Kuantan, Pahang

Project Proponent:  
Lynas Malaysia Sdn. Bhd.

Consultant:  


Job No.:  
AGV-MY-R37-0145

Date: February 2019	Dwg Size: A4
Scale: As Shown	Dwg No.: Figure 7.4.30